


Wyrys z mapy
Skala 1:500

Jednostka

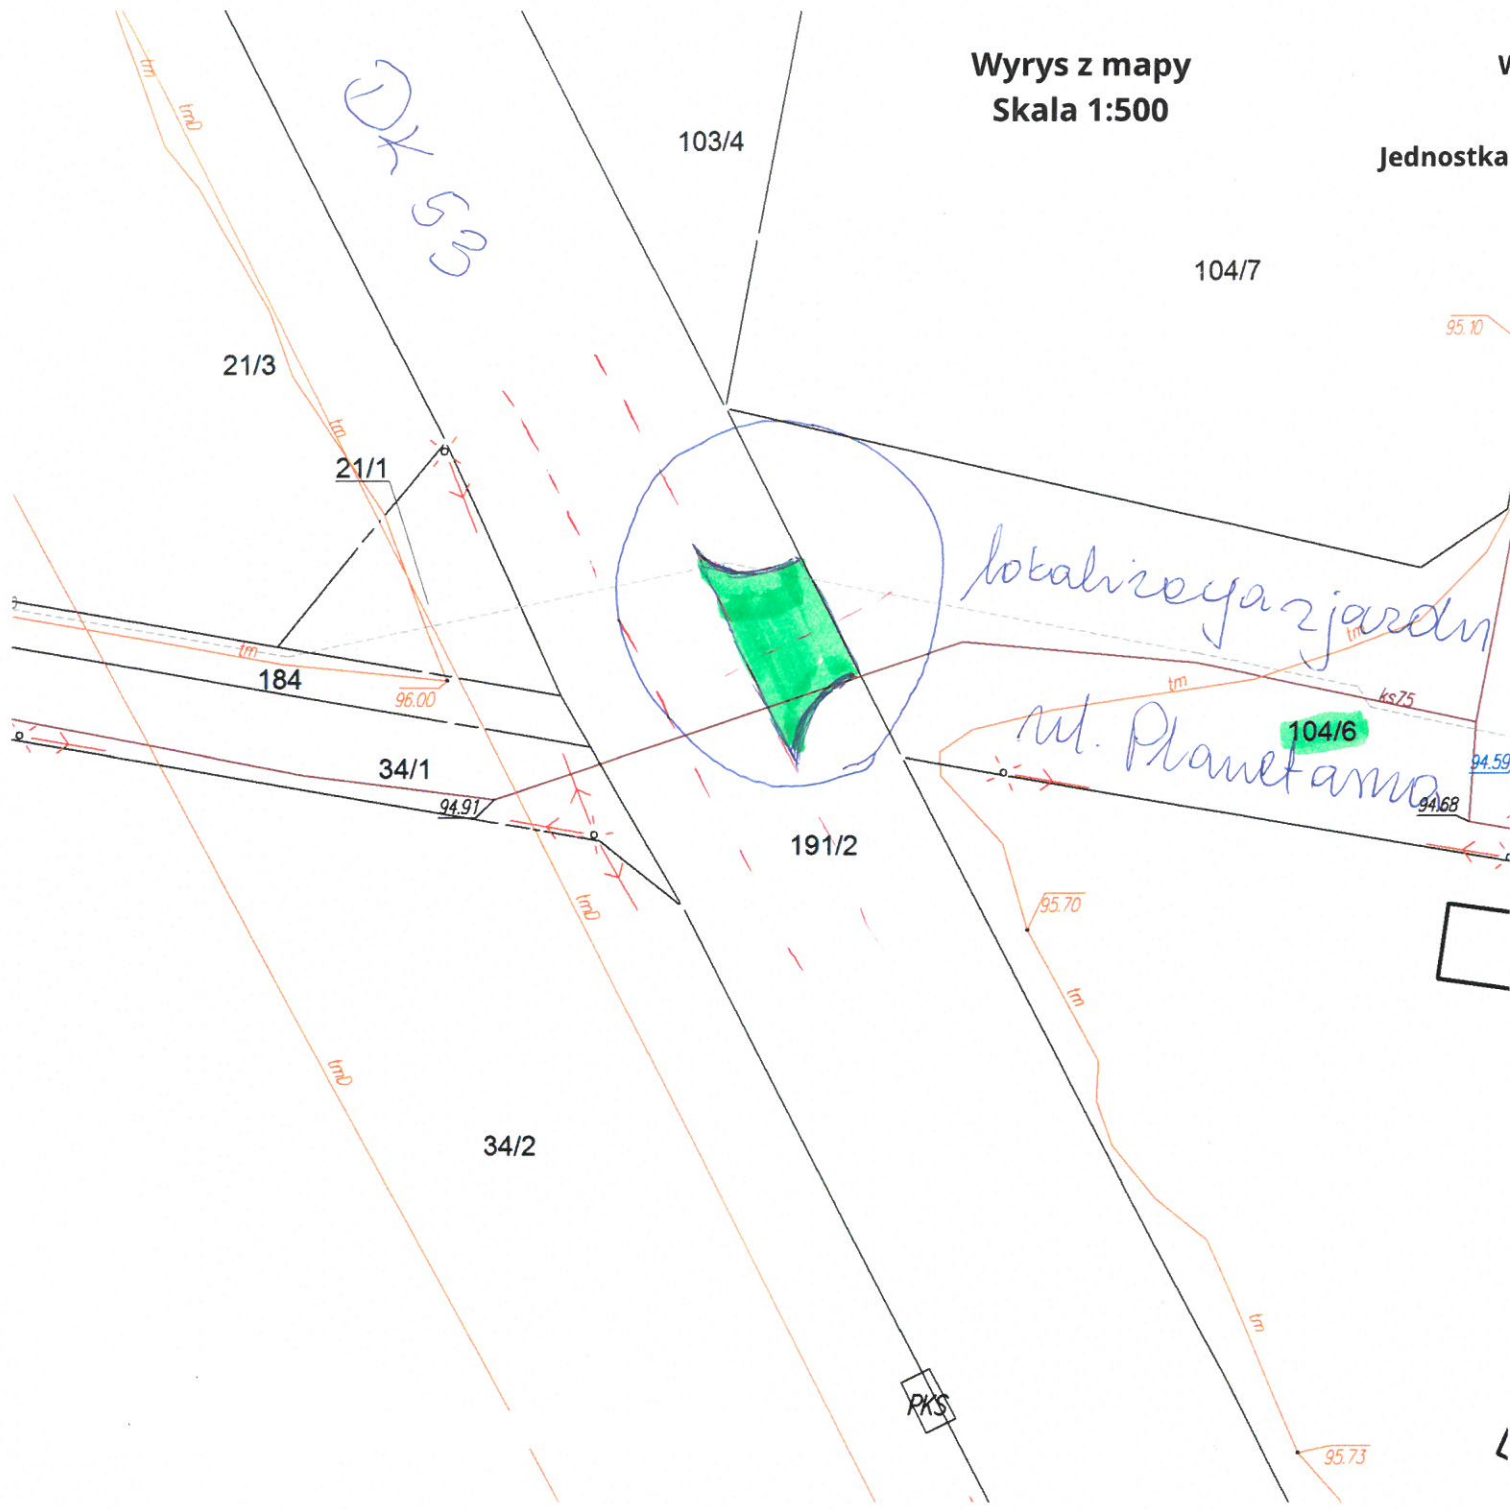

D.K. 503

103/4

104/7

21/3

21/1

184

34/1

34/2

191/2

104/6

lokalizacja zjazdu

ul. Planetarna

PKS

95.10

94.59

94.68

95.70

95.73

